

# ANEXA 2



## PARTI DESENATE

---

**LUCRARI REPARATII SECTIE DIABET, NUTRITIE SI BOLI METABOLICE**  
**SPITALUL CLINIC JUDETEAN DE URGENTA "PIUS BRÎNZEU" TIMISOARA**



Nr. 002/1260/08.2023

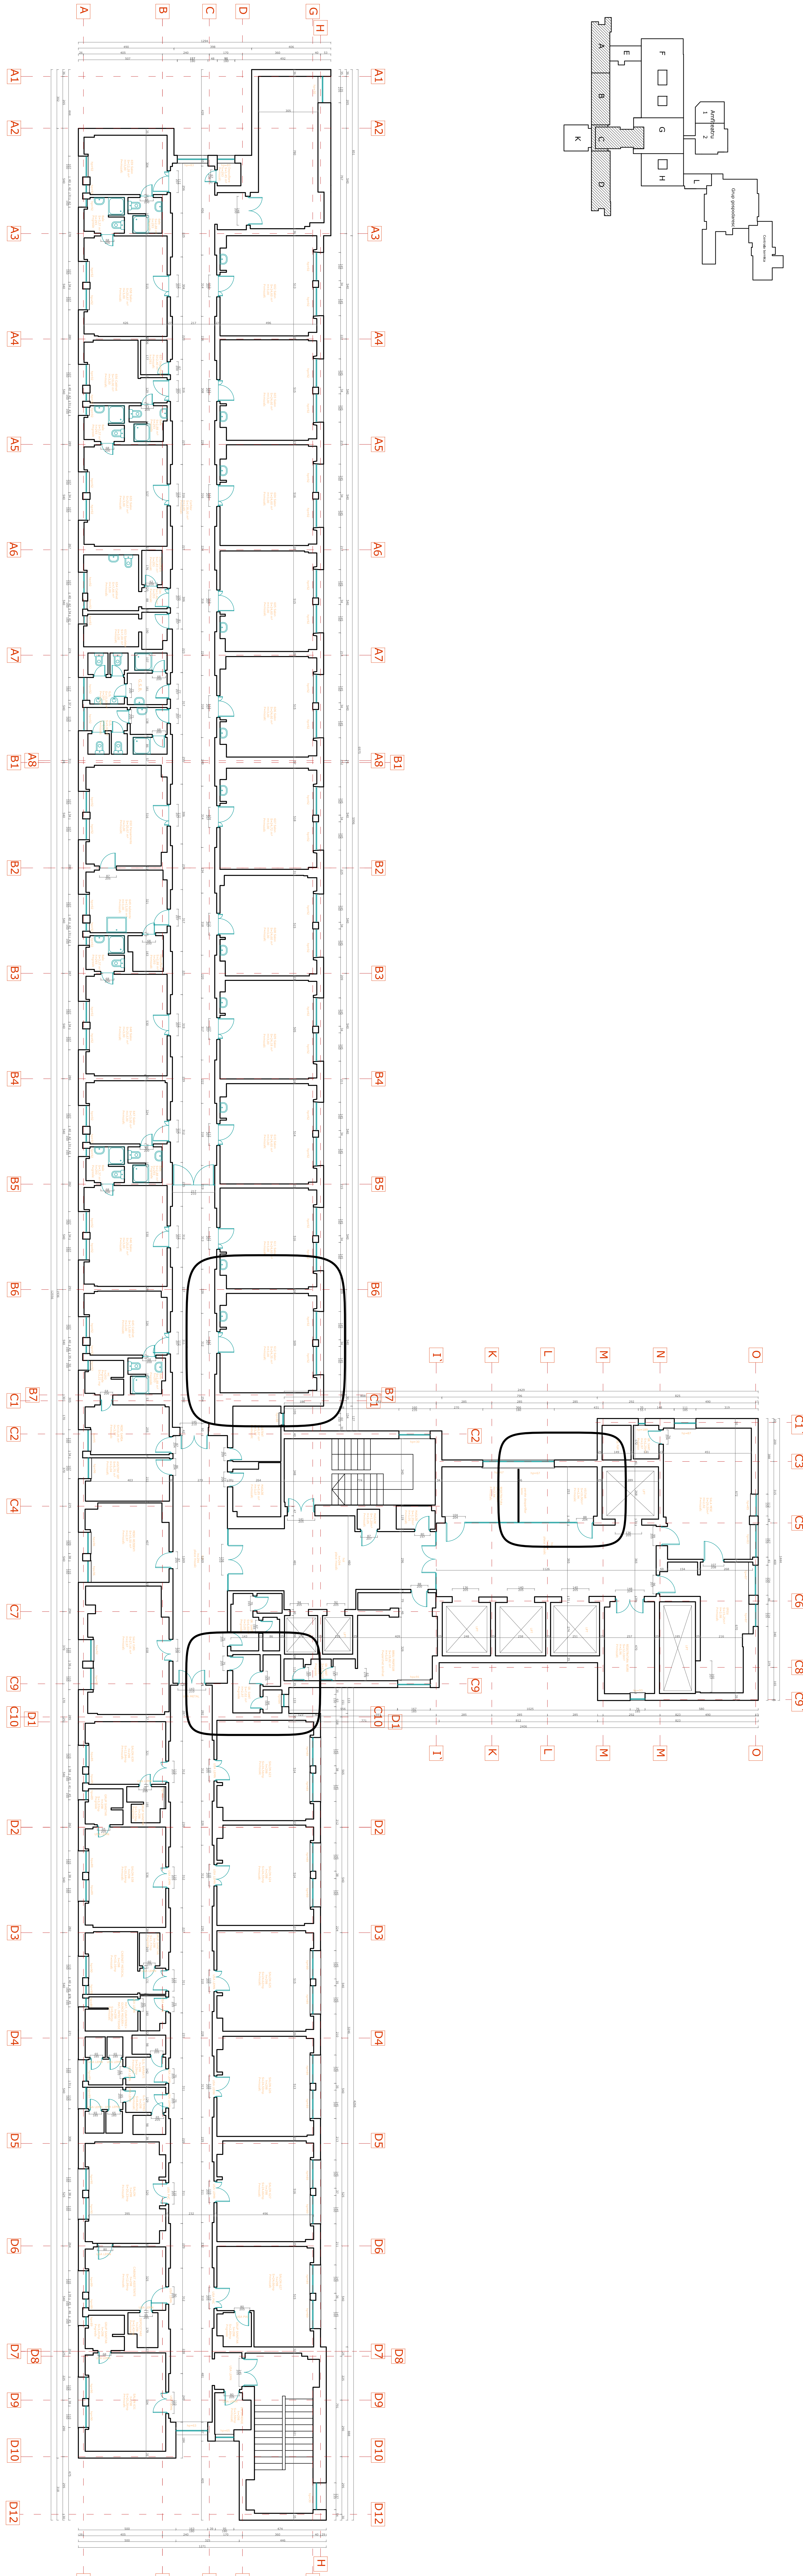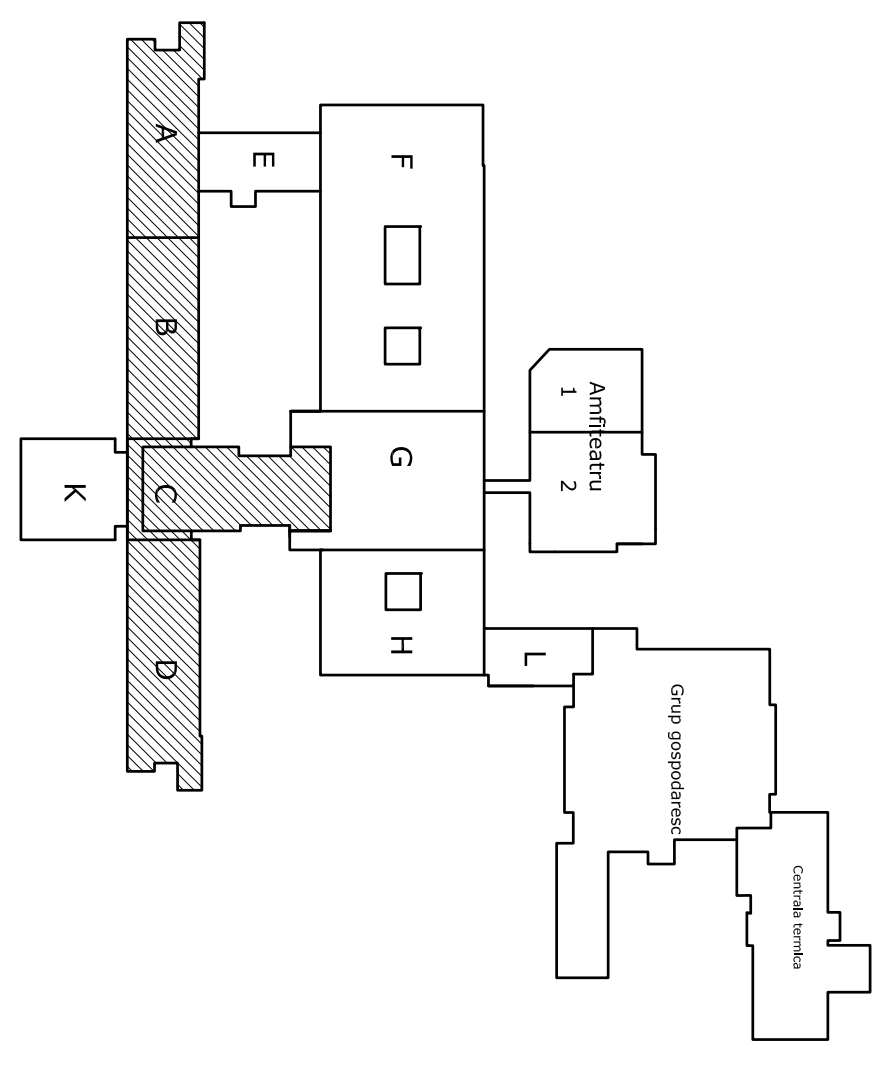

PLAN ETAJ 6 sc:1:100